



Scale 1 : 100 at A3 size




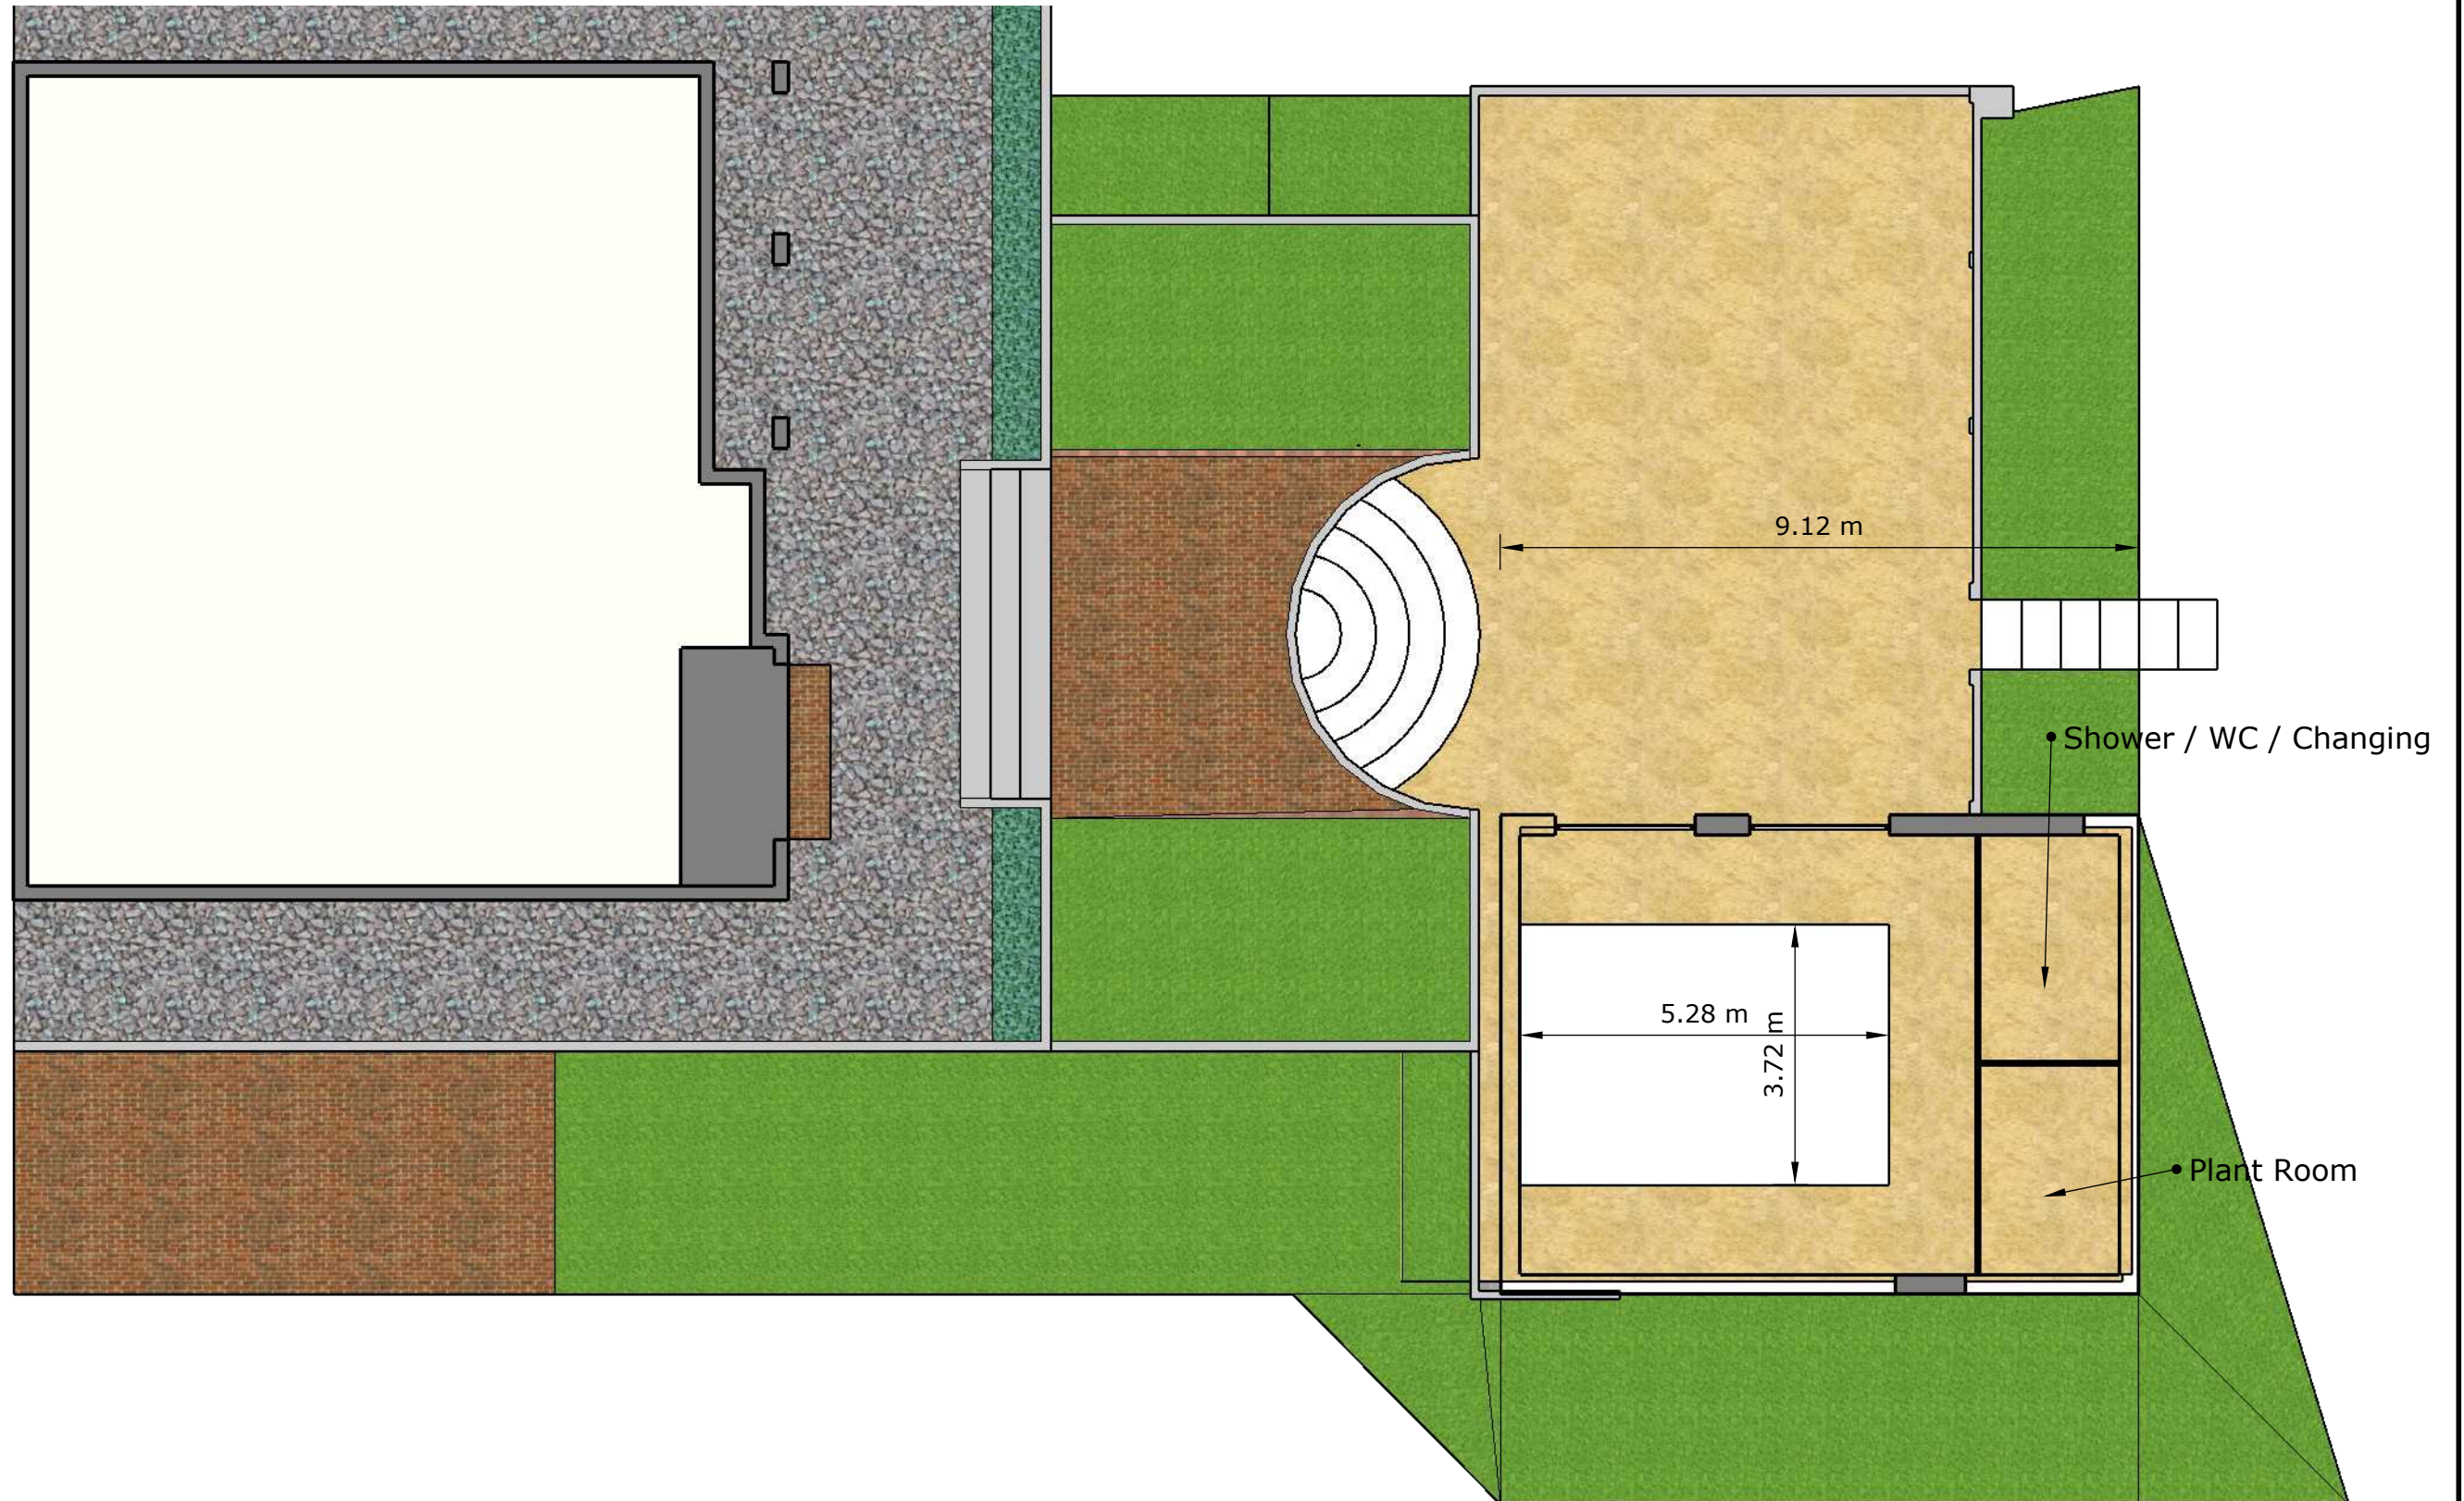


Scale 1 : 100 at A3 size

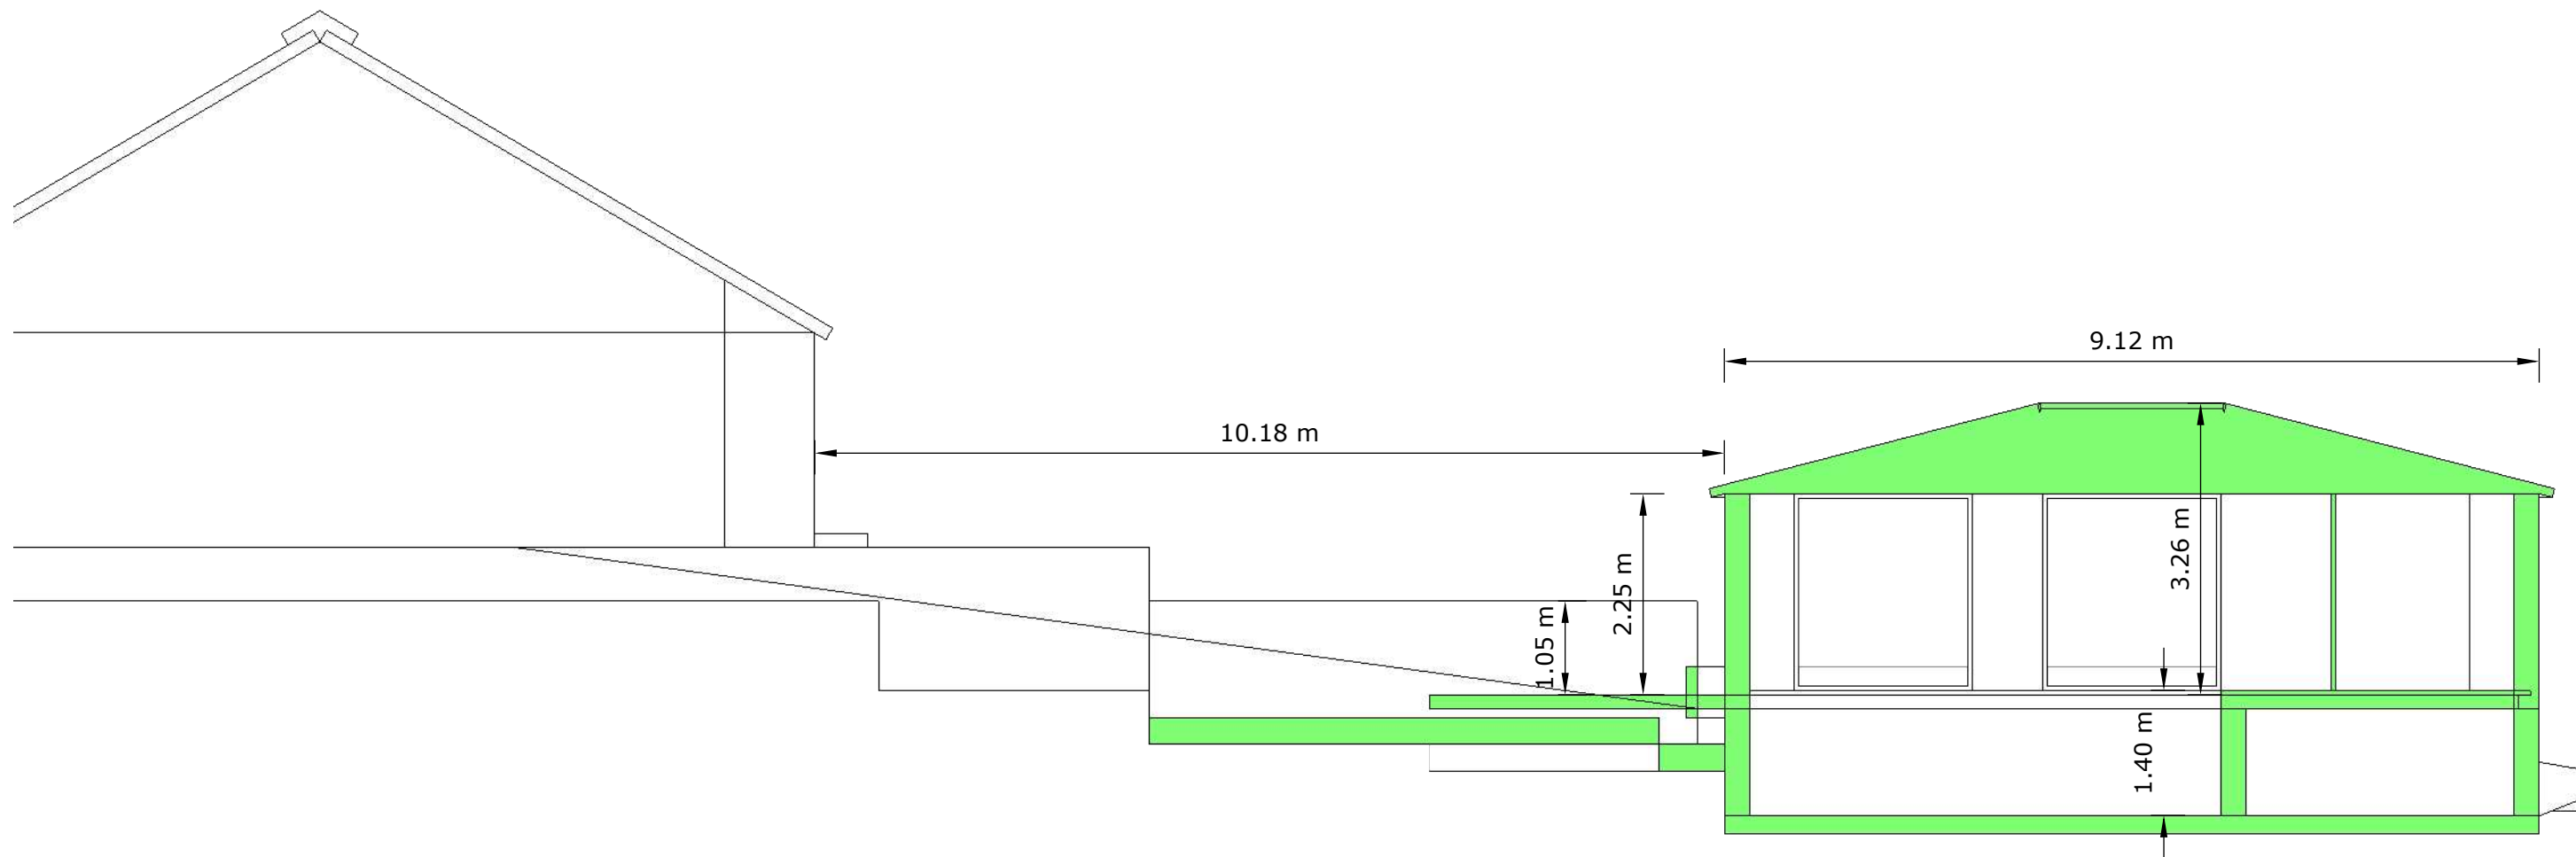

SCALE 1 : 75 at A3 Size

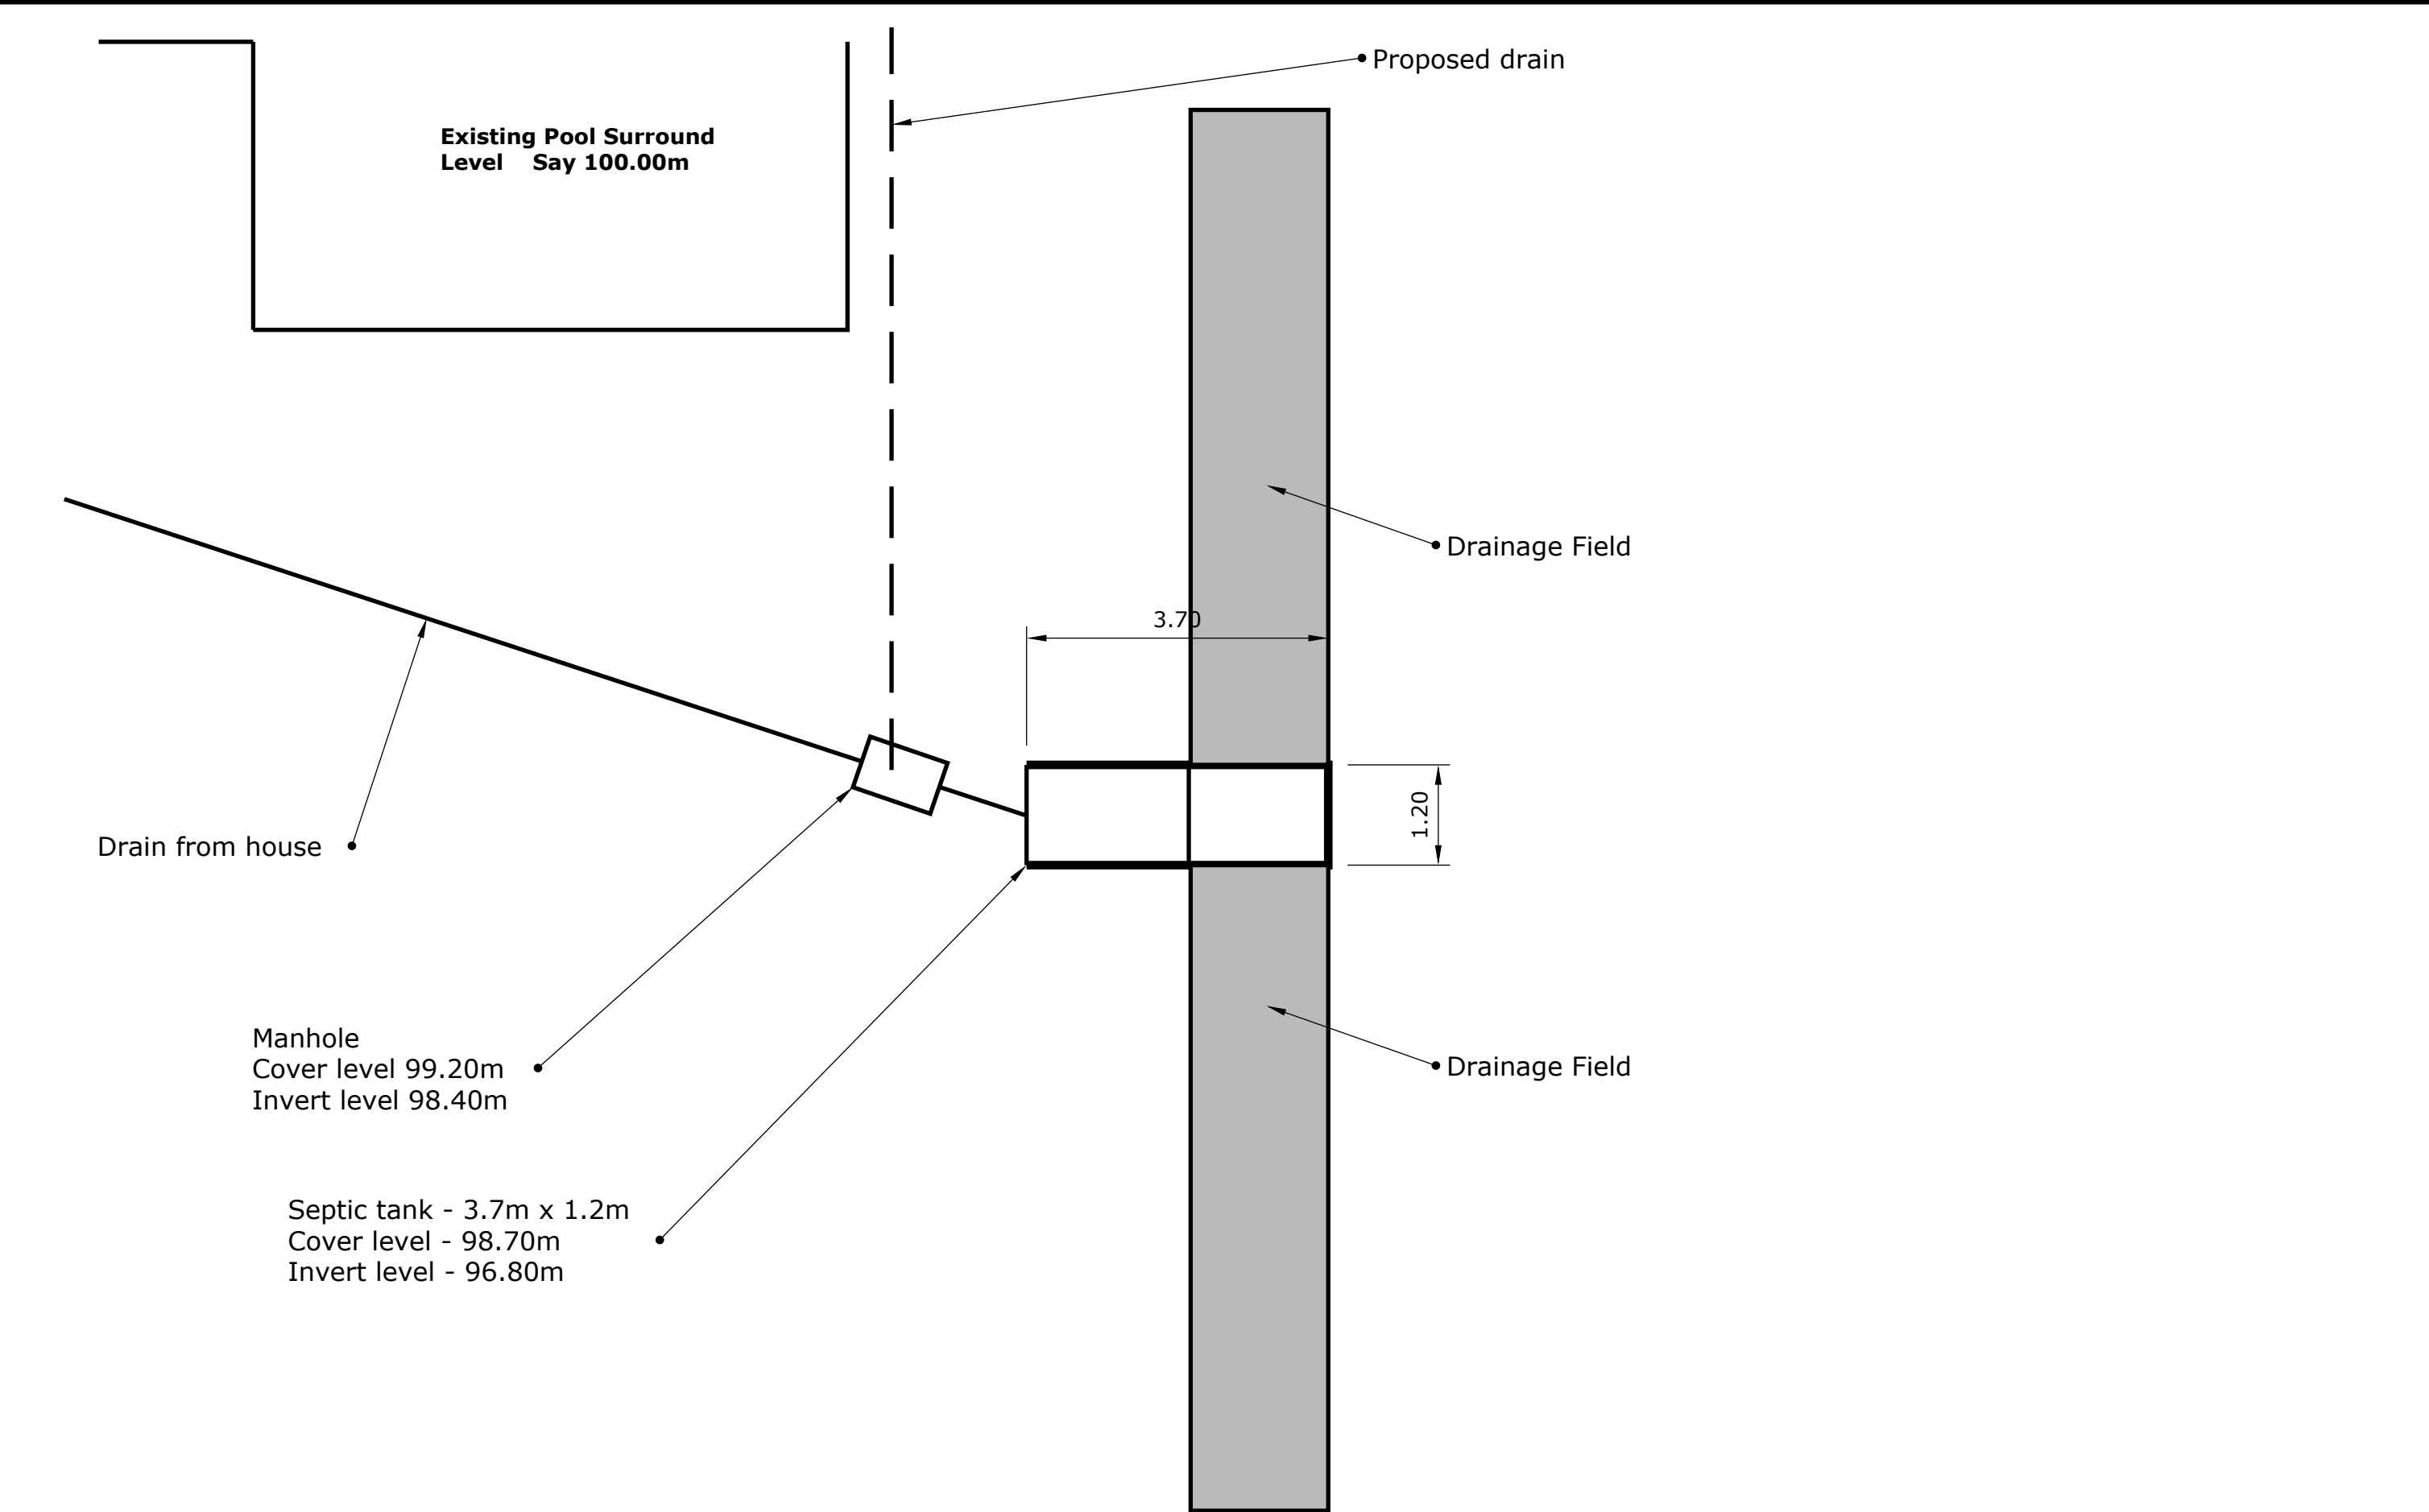



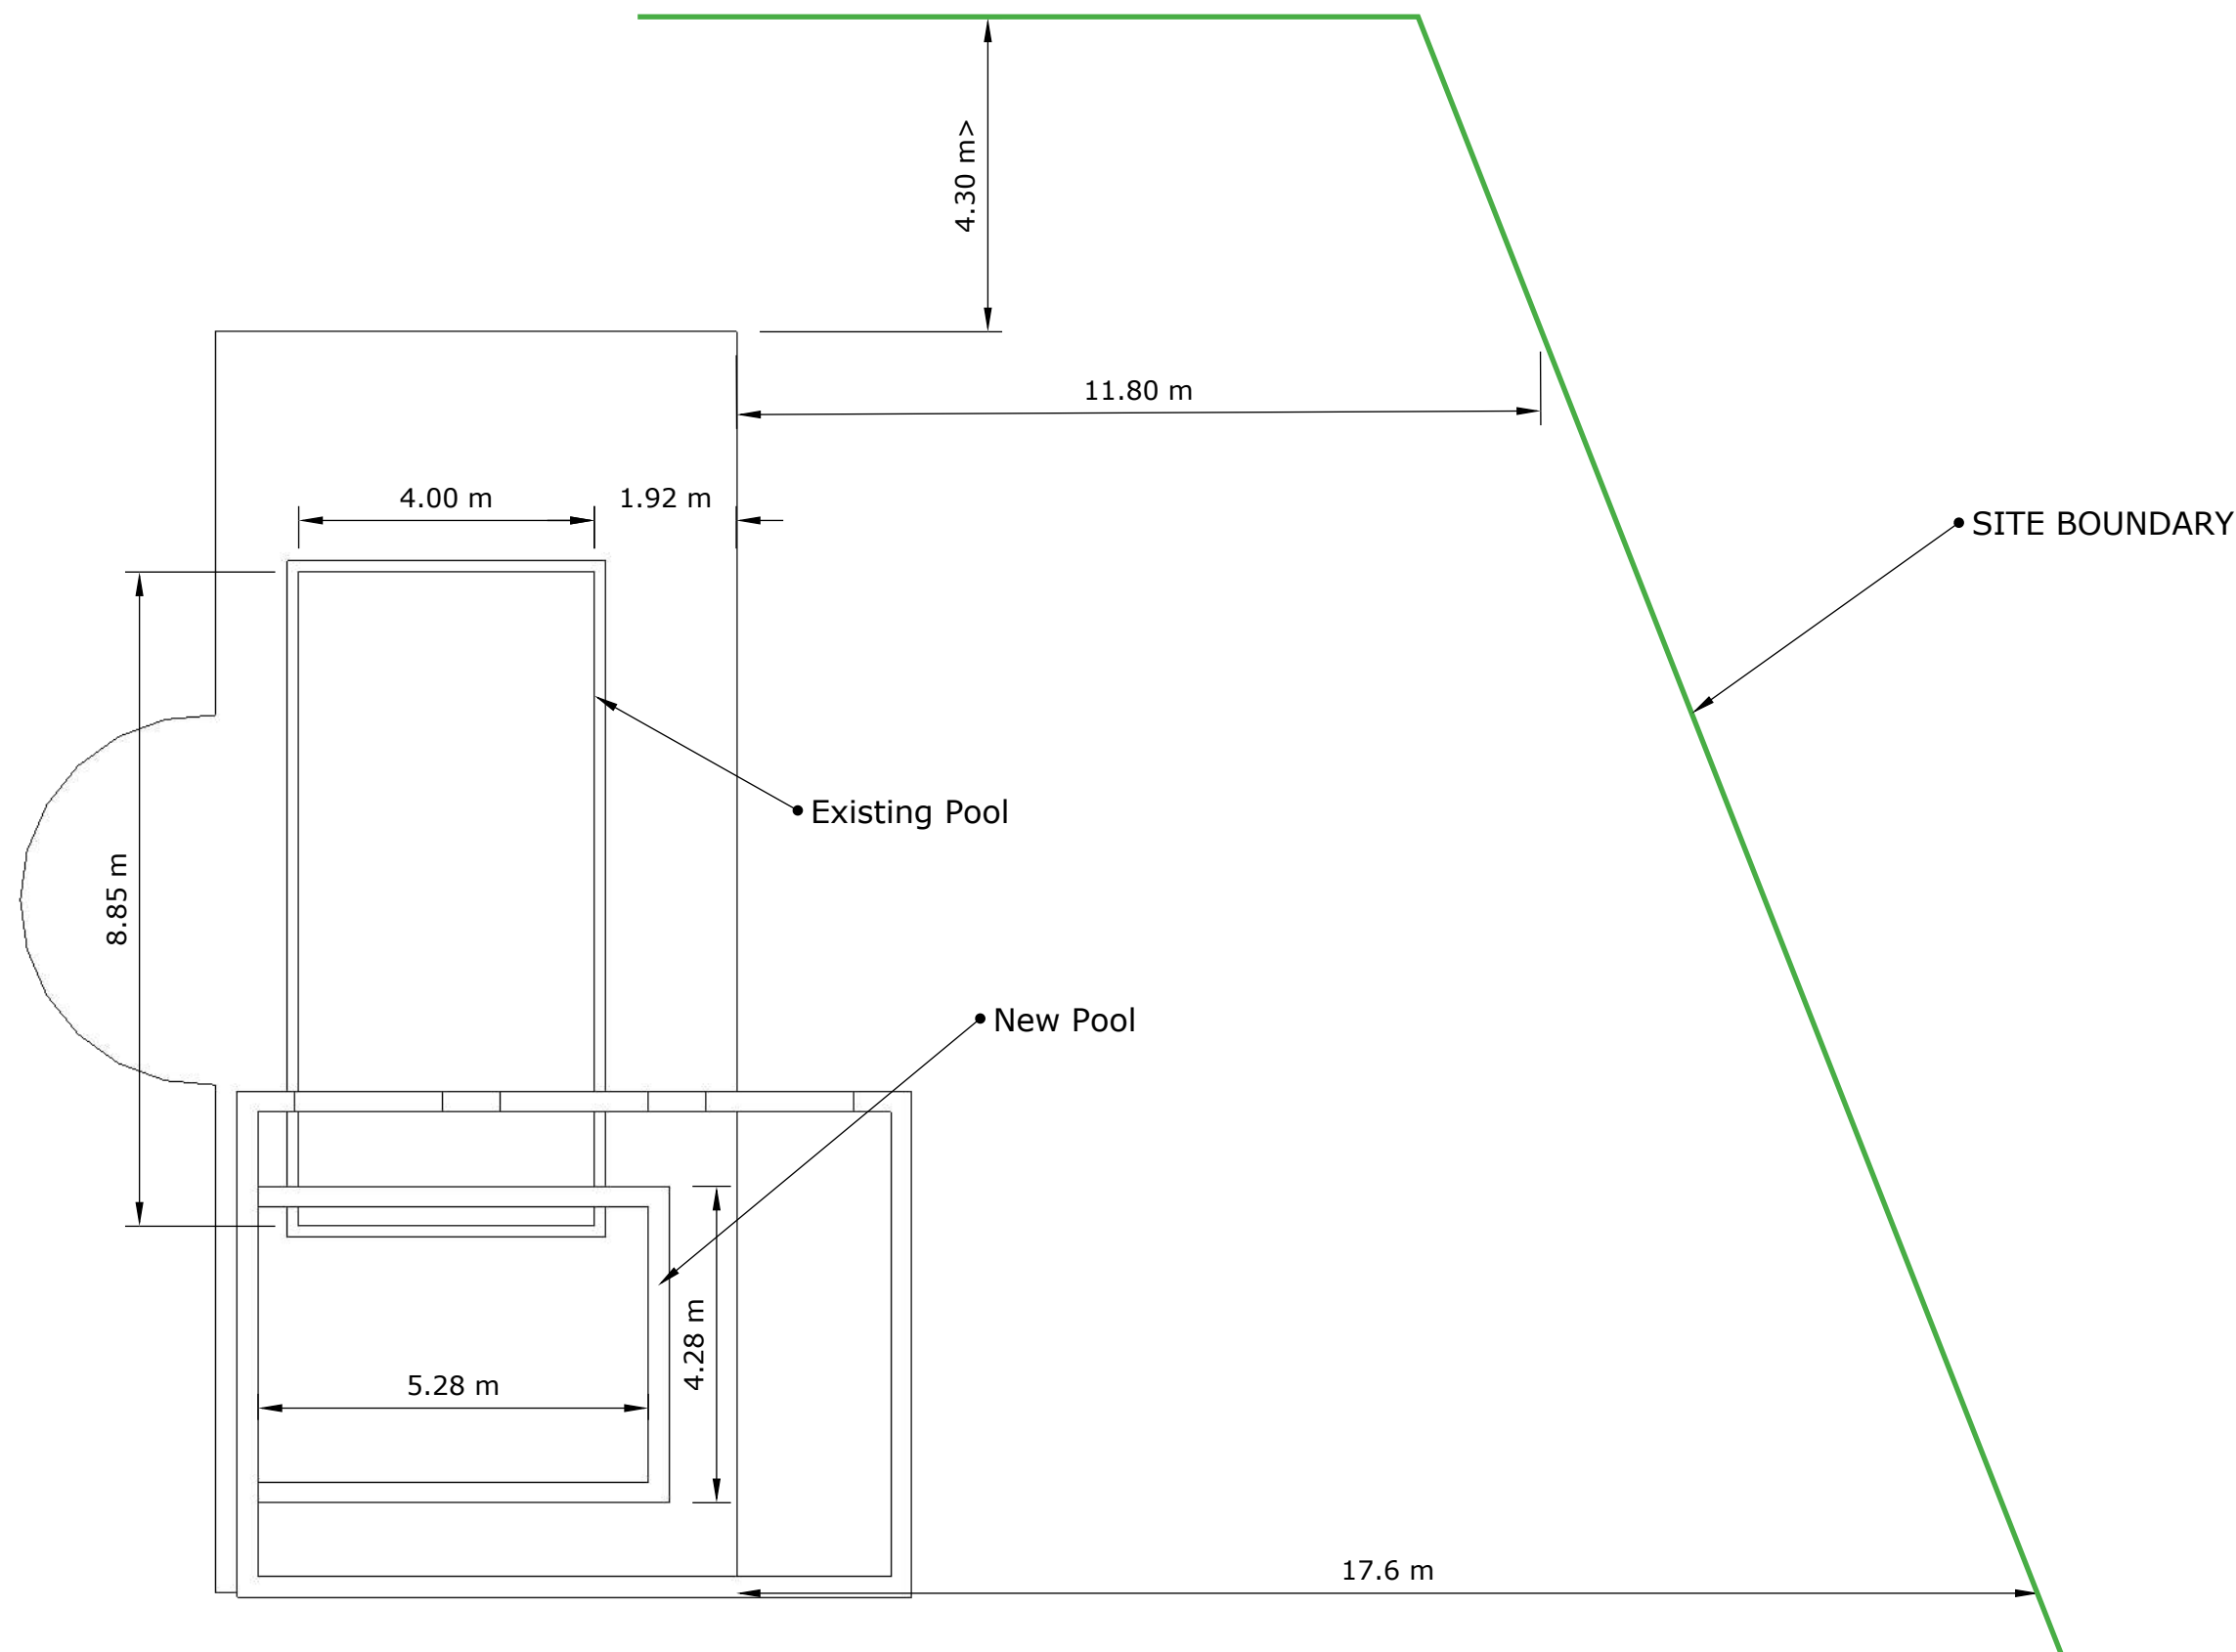

Scale 1 : 100 at A3 size



Gaps in spotted laurel/rhododendron hedging to be filled and allowed to grow to 1.5m to provide an element of screening to the west.

Cascading row of ponds attract wildlife.

Mixed planting of berberis and other shrubs/climbers to soften effect of hard landscaping.

FLAT ZONE COVERED IN GRASS

Gaps in mixed planting of holly, amelanchier, lilac and other small trees/shrubs to be filled with fuchsia; to grow to 2m to provide screening to the east.

Climbers overtopping windbreak wall to soften effect of hard landscaping.

Sycamore underplanted with privet hedging.

Sycamore underplanted with hawthorn and blackthorn hedging.

Sycamore underplanted with rhododendron and laurel; to grow to 2m to provide screening to the east.

SCALE 1 : 100 at A3 size